


EXTERIOR APPLICATION WALL SECTION

LW-W1

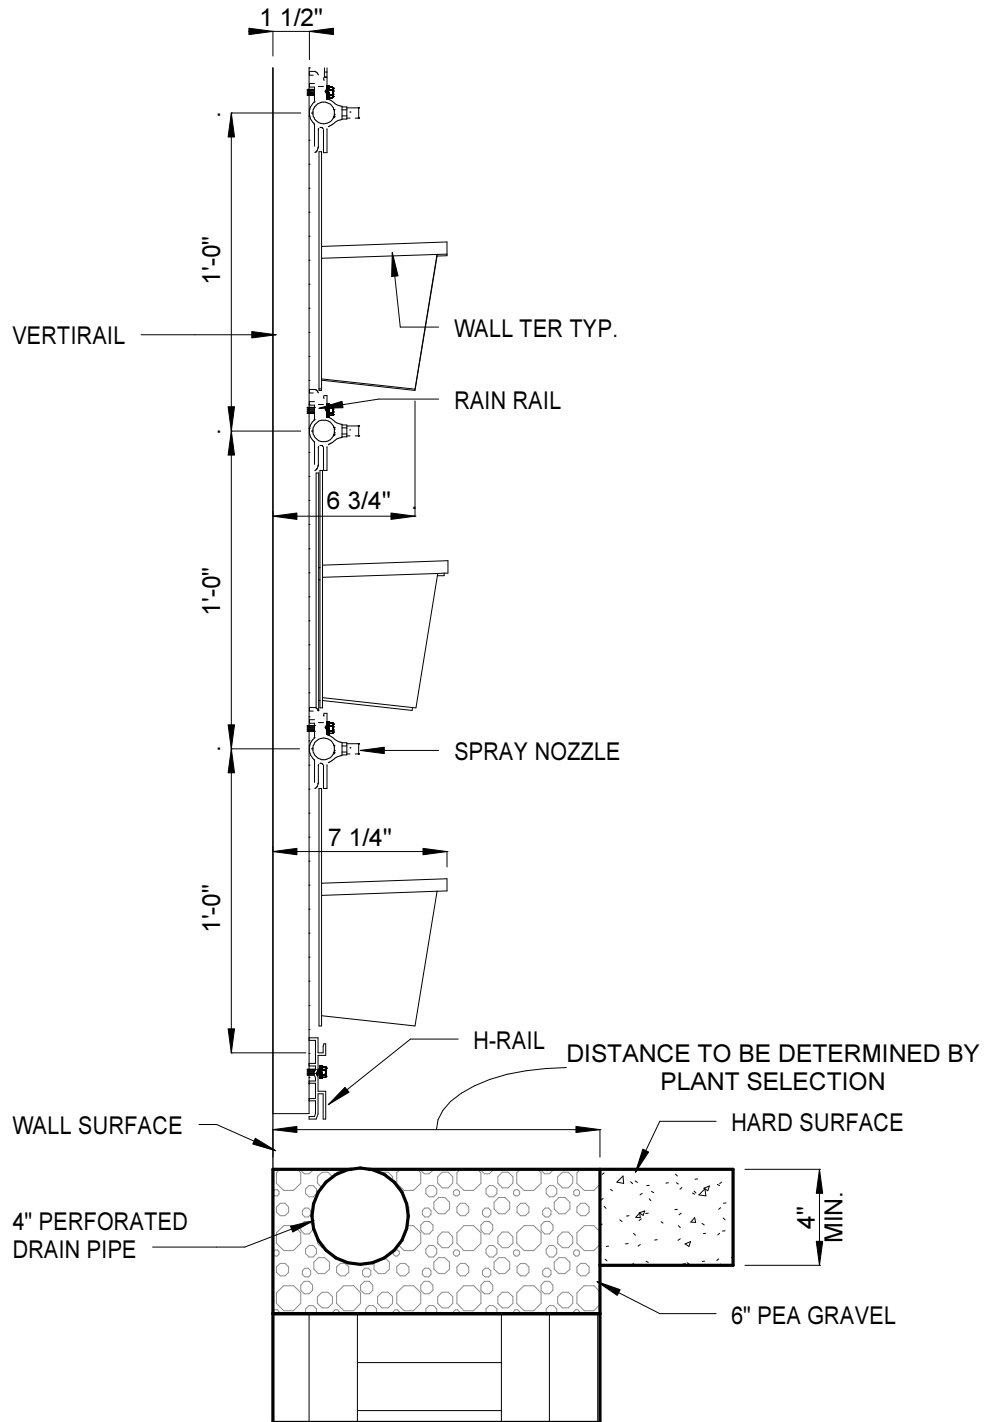

1 EXTERIOR APPLICATION WALL SECTION
1 1/2" = 1'-0"

LiveWall[®] BRAND

LiveWall, LLC
(877) 554-4065
www.livewall.com

P.O. Box 533
Spring Lake, MI 49456
USA