


EXTERIOR WALL APPLICATION-FRONT VIEW

LW-W-3

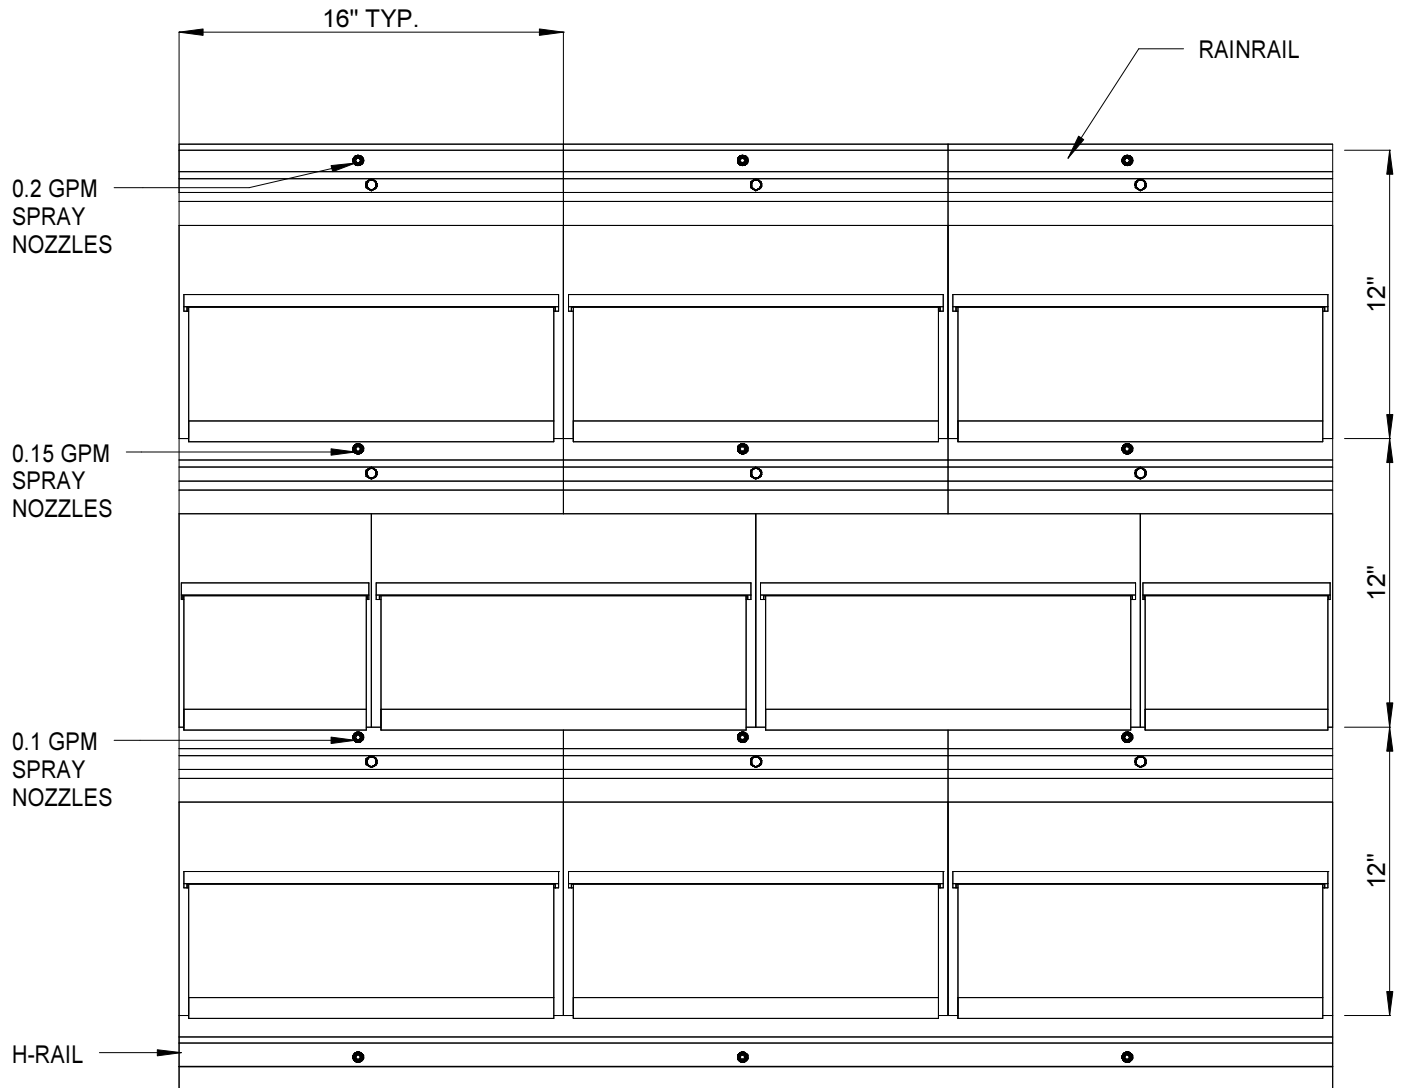

1 EXTERIOR WALL APPLICATION-FRONT VIEW
1 1/2" = 1'-0"

NOTES:

- 1. H-RAIL ATTACHES TO VERTIRAILS IN EXTERIOR APPLICATIONS
- 2. RAINRAIL ATTACHES TO VERTIRAILS IN EXTERIOR APPLICATIONS
- 3. WALLTERS ARE VERTICALLY SPACED 12" O.C. IN EXTERIOR APPLICATIONS

LiveWall[®] BRAND

LiveWall, LLC
(877) 554-4065
www.livewall.com

P.O. Box 533
Spring Lake, MI 49456
USA