


LiveWall (Green Wall) Elevation FRONT VIEW - LARGE SIZE PLANTERS

L1

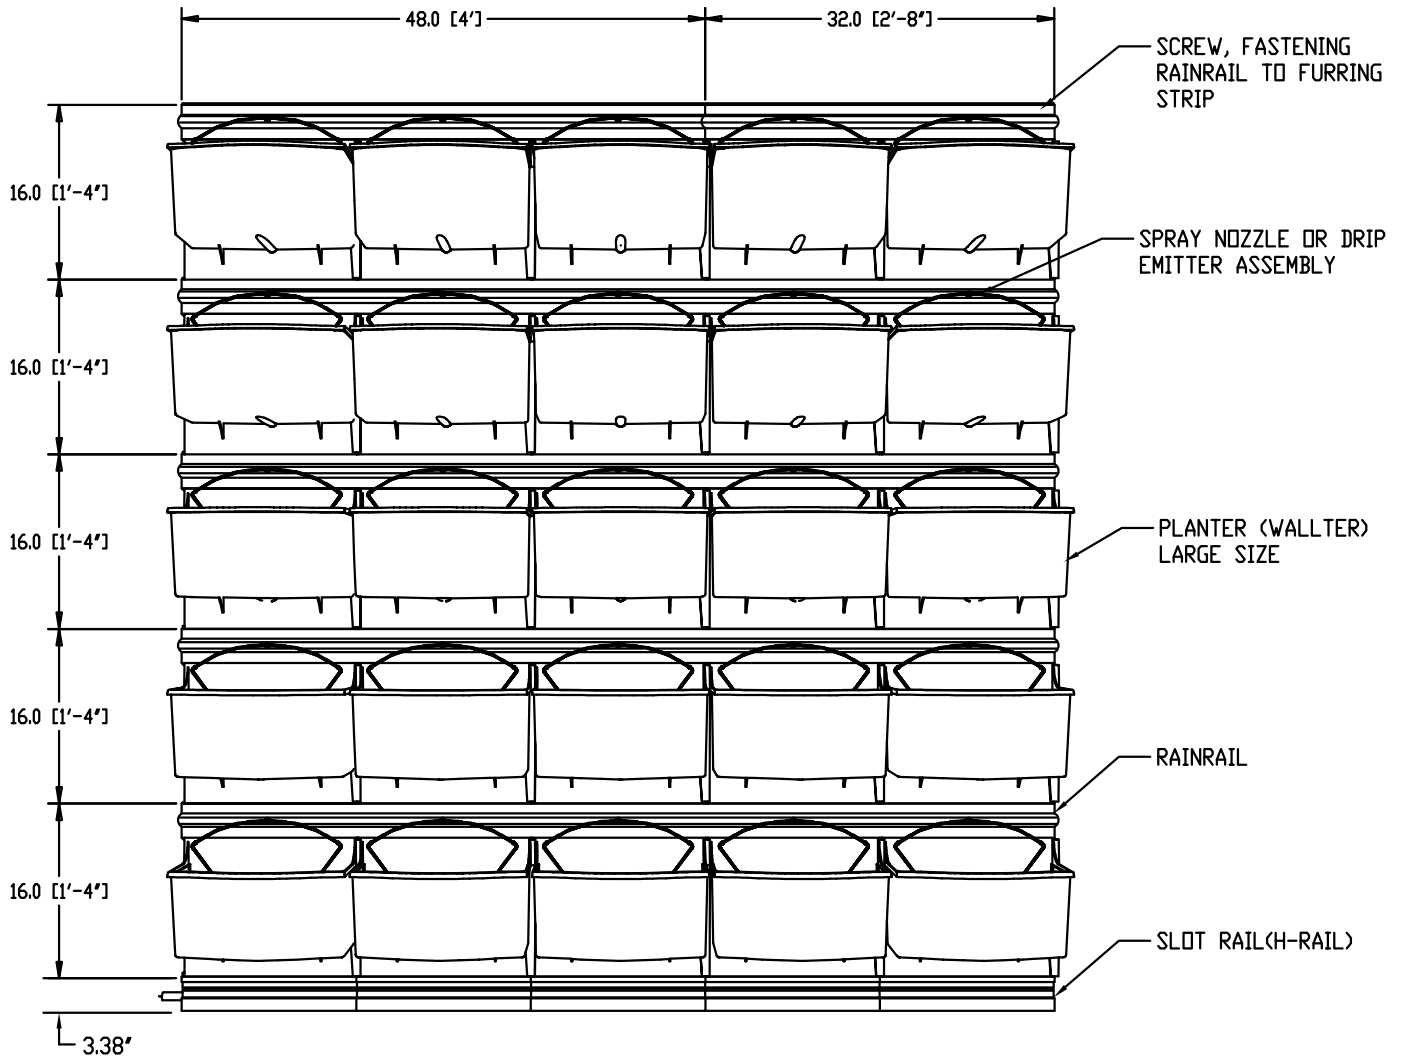

IRRIGATION FEED:

- REAR (SEE L2R)
- SIDE (SEE L2S)

PLANTER COLOR:

- BLACK
- BLUESTONE
- COOL GRAY
- FOREST GREEN
- SAGE
- SAND

WATERING METHOD:

- DRIP EMITTERS
- SPRAY NOZZLES

DRAINAGE METHOD:

- REAR
- BOTTOM

NOTES:

1. TYPICALLY USED INDOORS, MAY BE USED OUTDOORS.
2. LARGE SIZE PLANTERS DRAIN FROM REAR ONLY FOR INDOOR APPLICATIONS.
3. OUTDOOR APPLICATIONS MAY USE REAR OR BOTTOM DRAIN PLANTERS (SITE DRAINAGE REQUIRED FOR BOTTOM DRAIN PLANTERS)
4. INDOOR APPLICATIONS REQUIRE DRIP EMITTERS, OUTDOOR APPLICATIONS MAY USE DRIP EMITTERS OR SPRAY NOZZLES.



LiveWall, LLC
P.O. Box 533
Spring Lake, MI. 49456

www.livewall.com

(877) 554-4065